
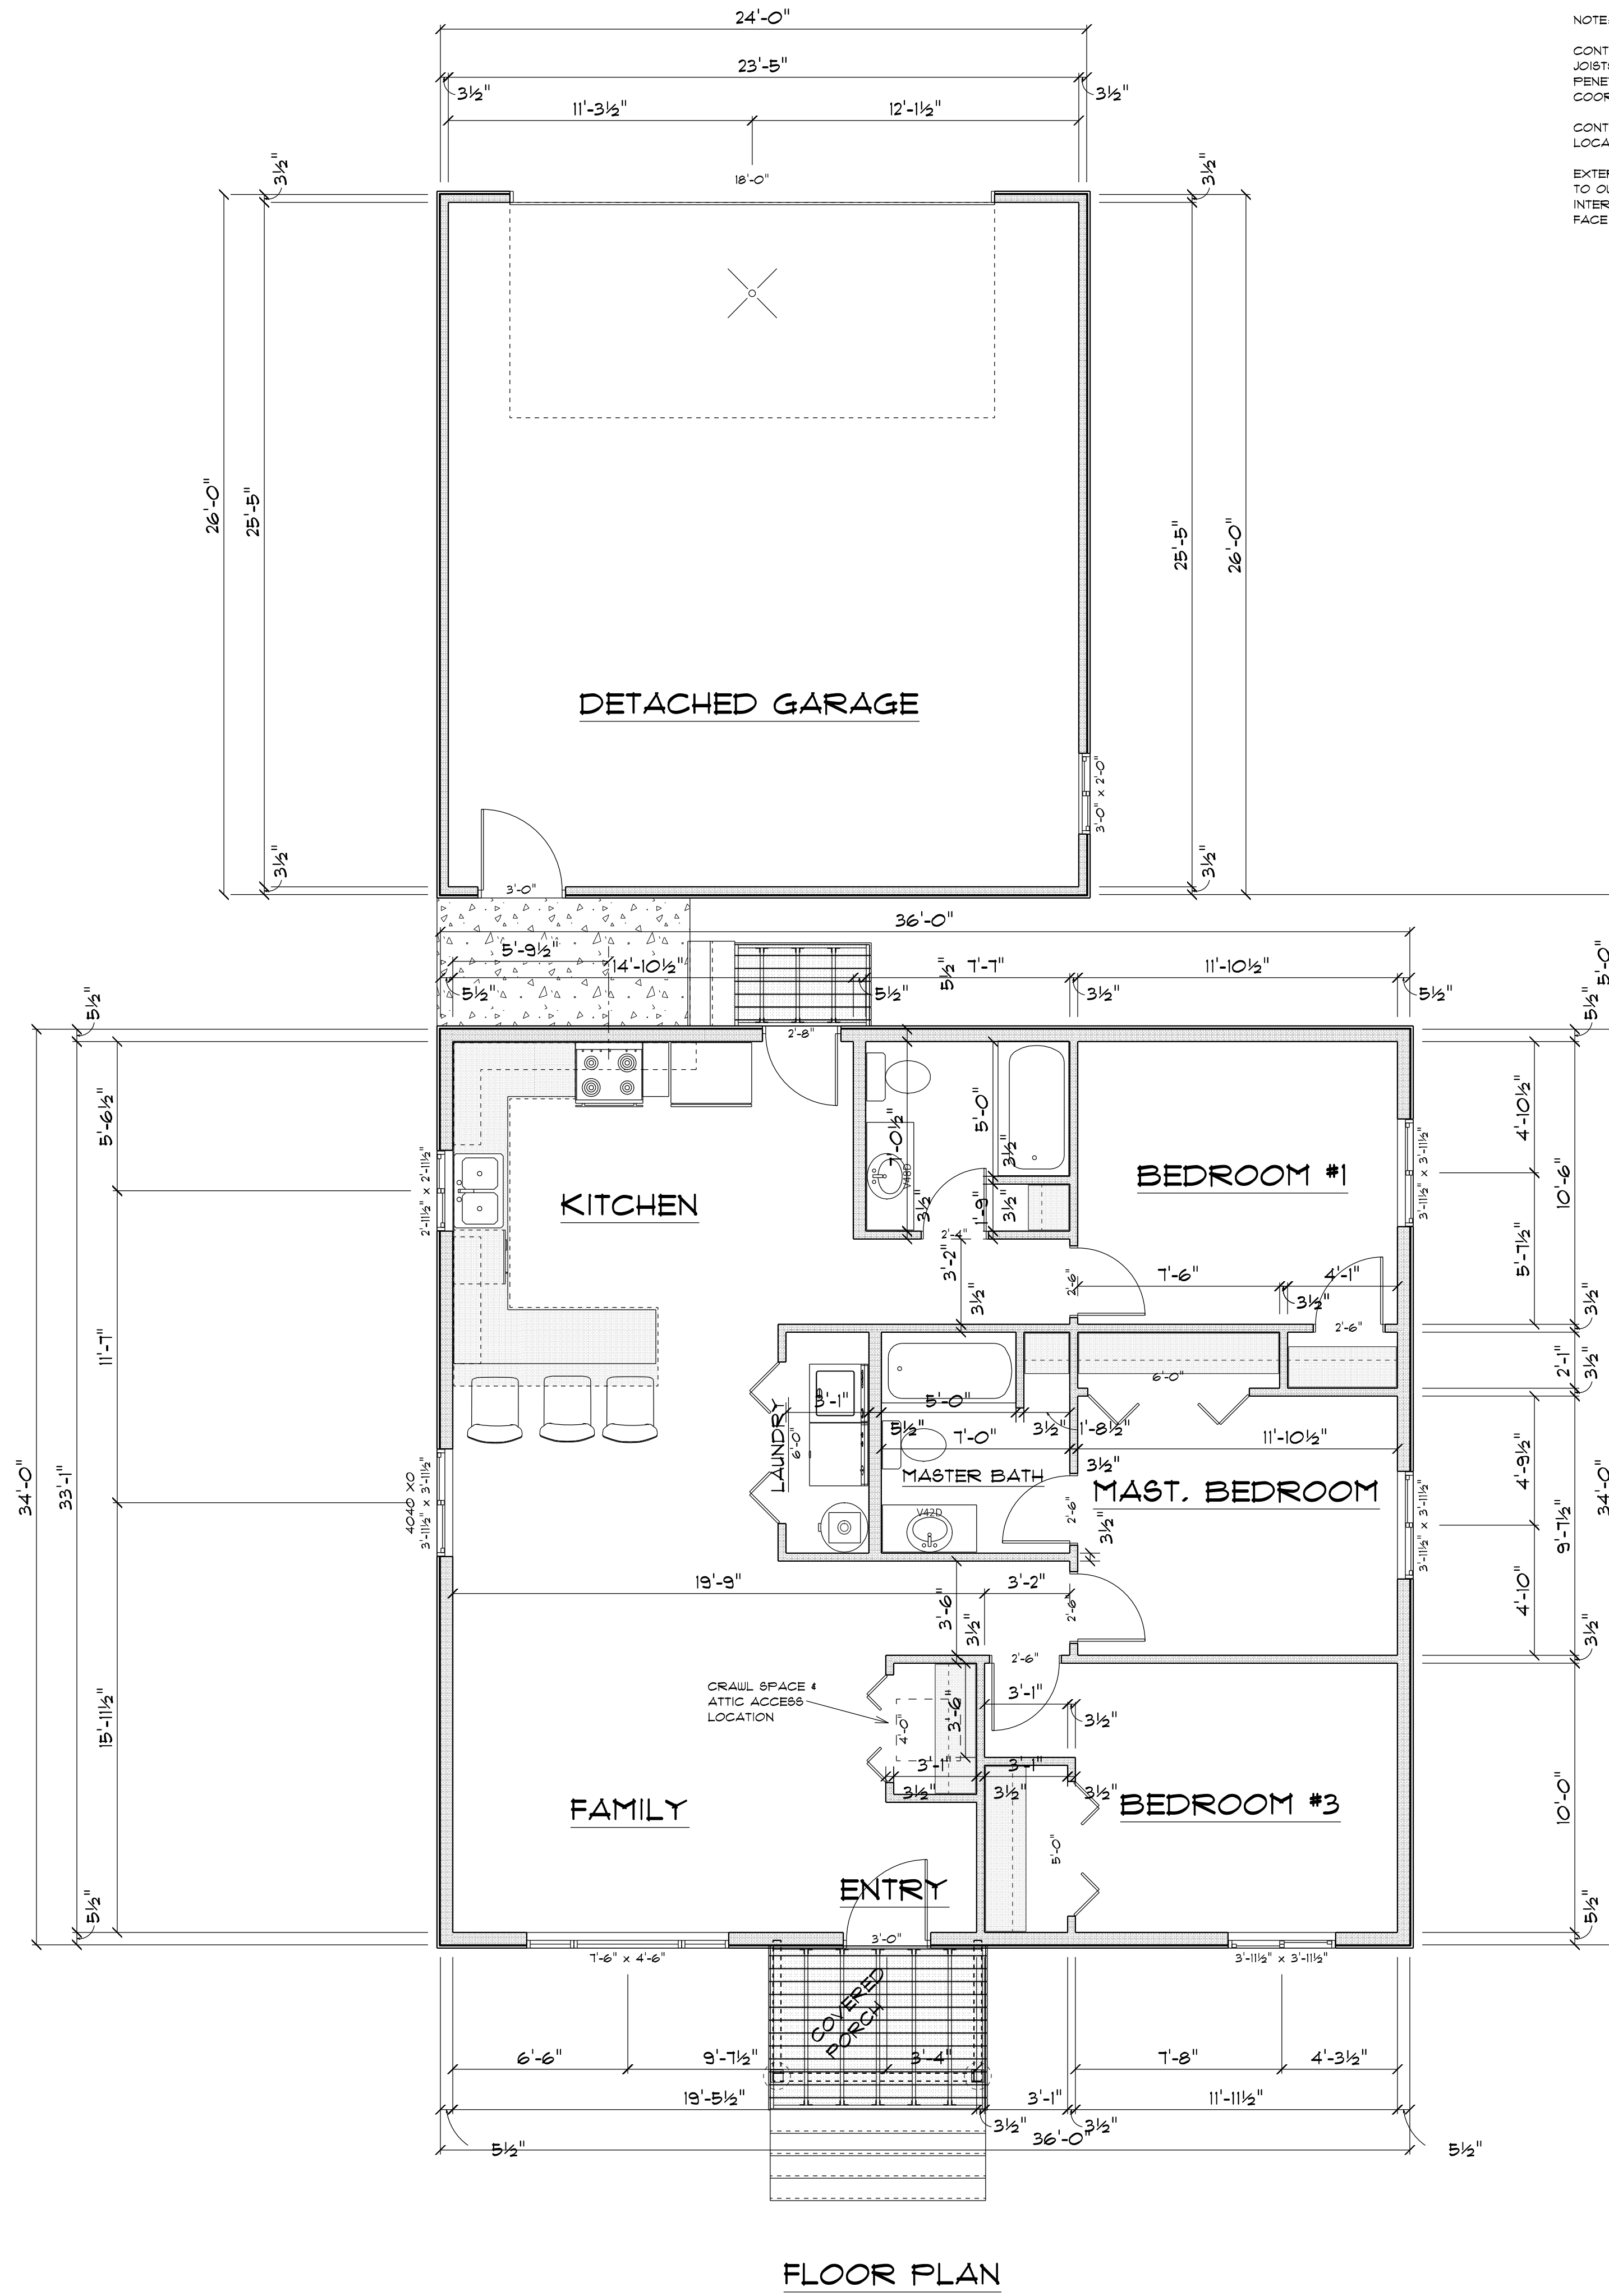


NOT FOR CONSTRUCTION.....FOR REVIEW.....90% DRAWINGS

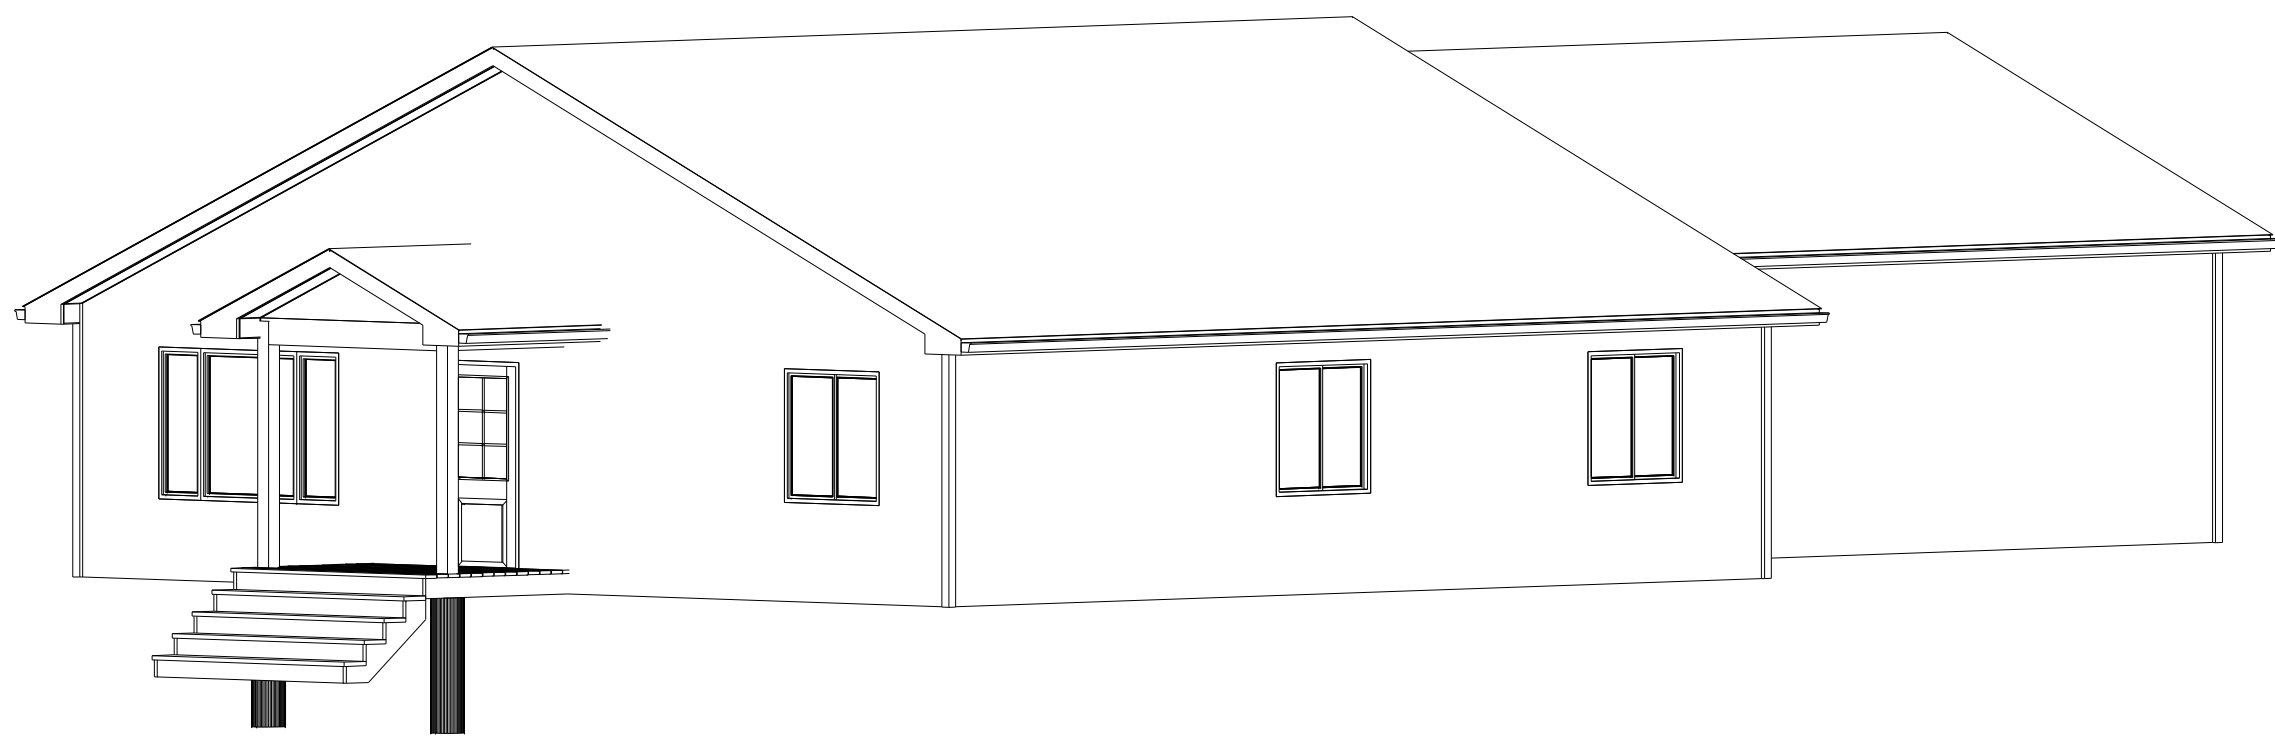

FLOOR PLAN

NOTE:
 CONTRACTOR TO PLACE JOISTS TO MISS ALL PLUMBING PENETRATIONS AND SUBS TO COORDINATE WITH CONTRACTOR.
 CONTRACTOR TO VERIFY BEARING LOCATIONS WITH TRUSS MAN. LAYOUTS.
 EXTERIOR WALL DIMENSIONS ARE TO OUTSIDE OF STUD.
 INTERIOR WALL DIMENSIONS ARE TO FACE OF STUD.

These general drawings are not produced by an Architect or Engineering firm. Before construction, the customer should consult a contractor or an architect to determine if these drawings need to be changed to satisfy: 1.) state or local building codes/regulations; 2.) the projects structural requirements; or 3.) existing conditions specific to the site. Builder FirstSource assumes no responsibility for claims or damages arising from errors, omissions, deficiencies, or defects of the drawings.

JOE MOORE SPEC 1
 231 N. GOVERNMENT STREET VALENTINE, NE
 drawn by: HEATH B. SCHNEE
 heath.schnee@ldr.com 605-280-3688
 PRINT DATE: Monday, March 8, 2021

DRAWN
 02/16/21
 REVISIONS
 3/8/21

Copyright Notice
 Reproduction of this sheet, and/or re-use of its design without permission of Builders FirstSource violates the United States copyright law.

